


# 島田市道路台帳現況平面図（島田地区）

32-14

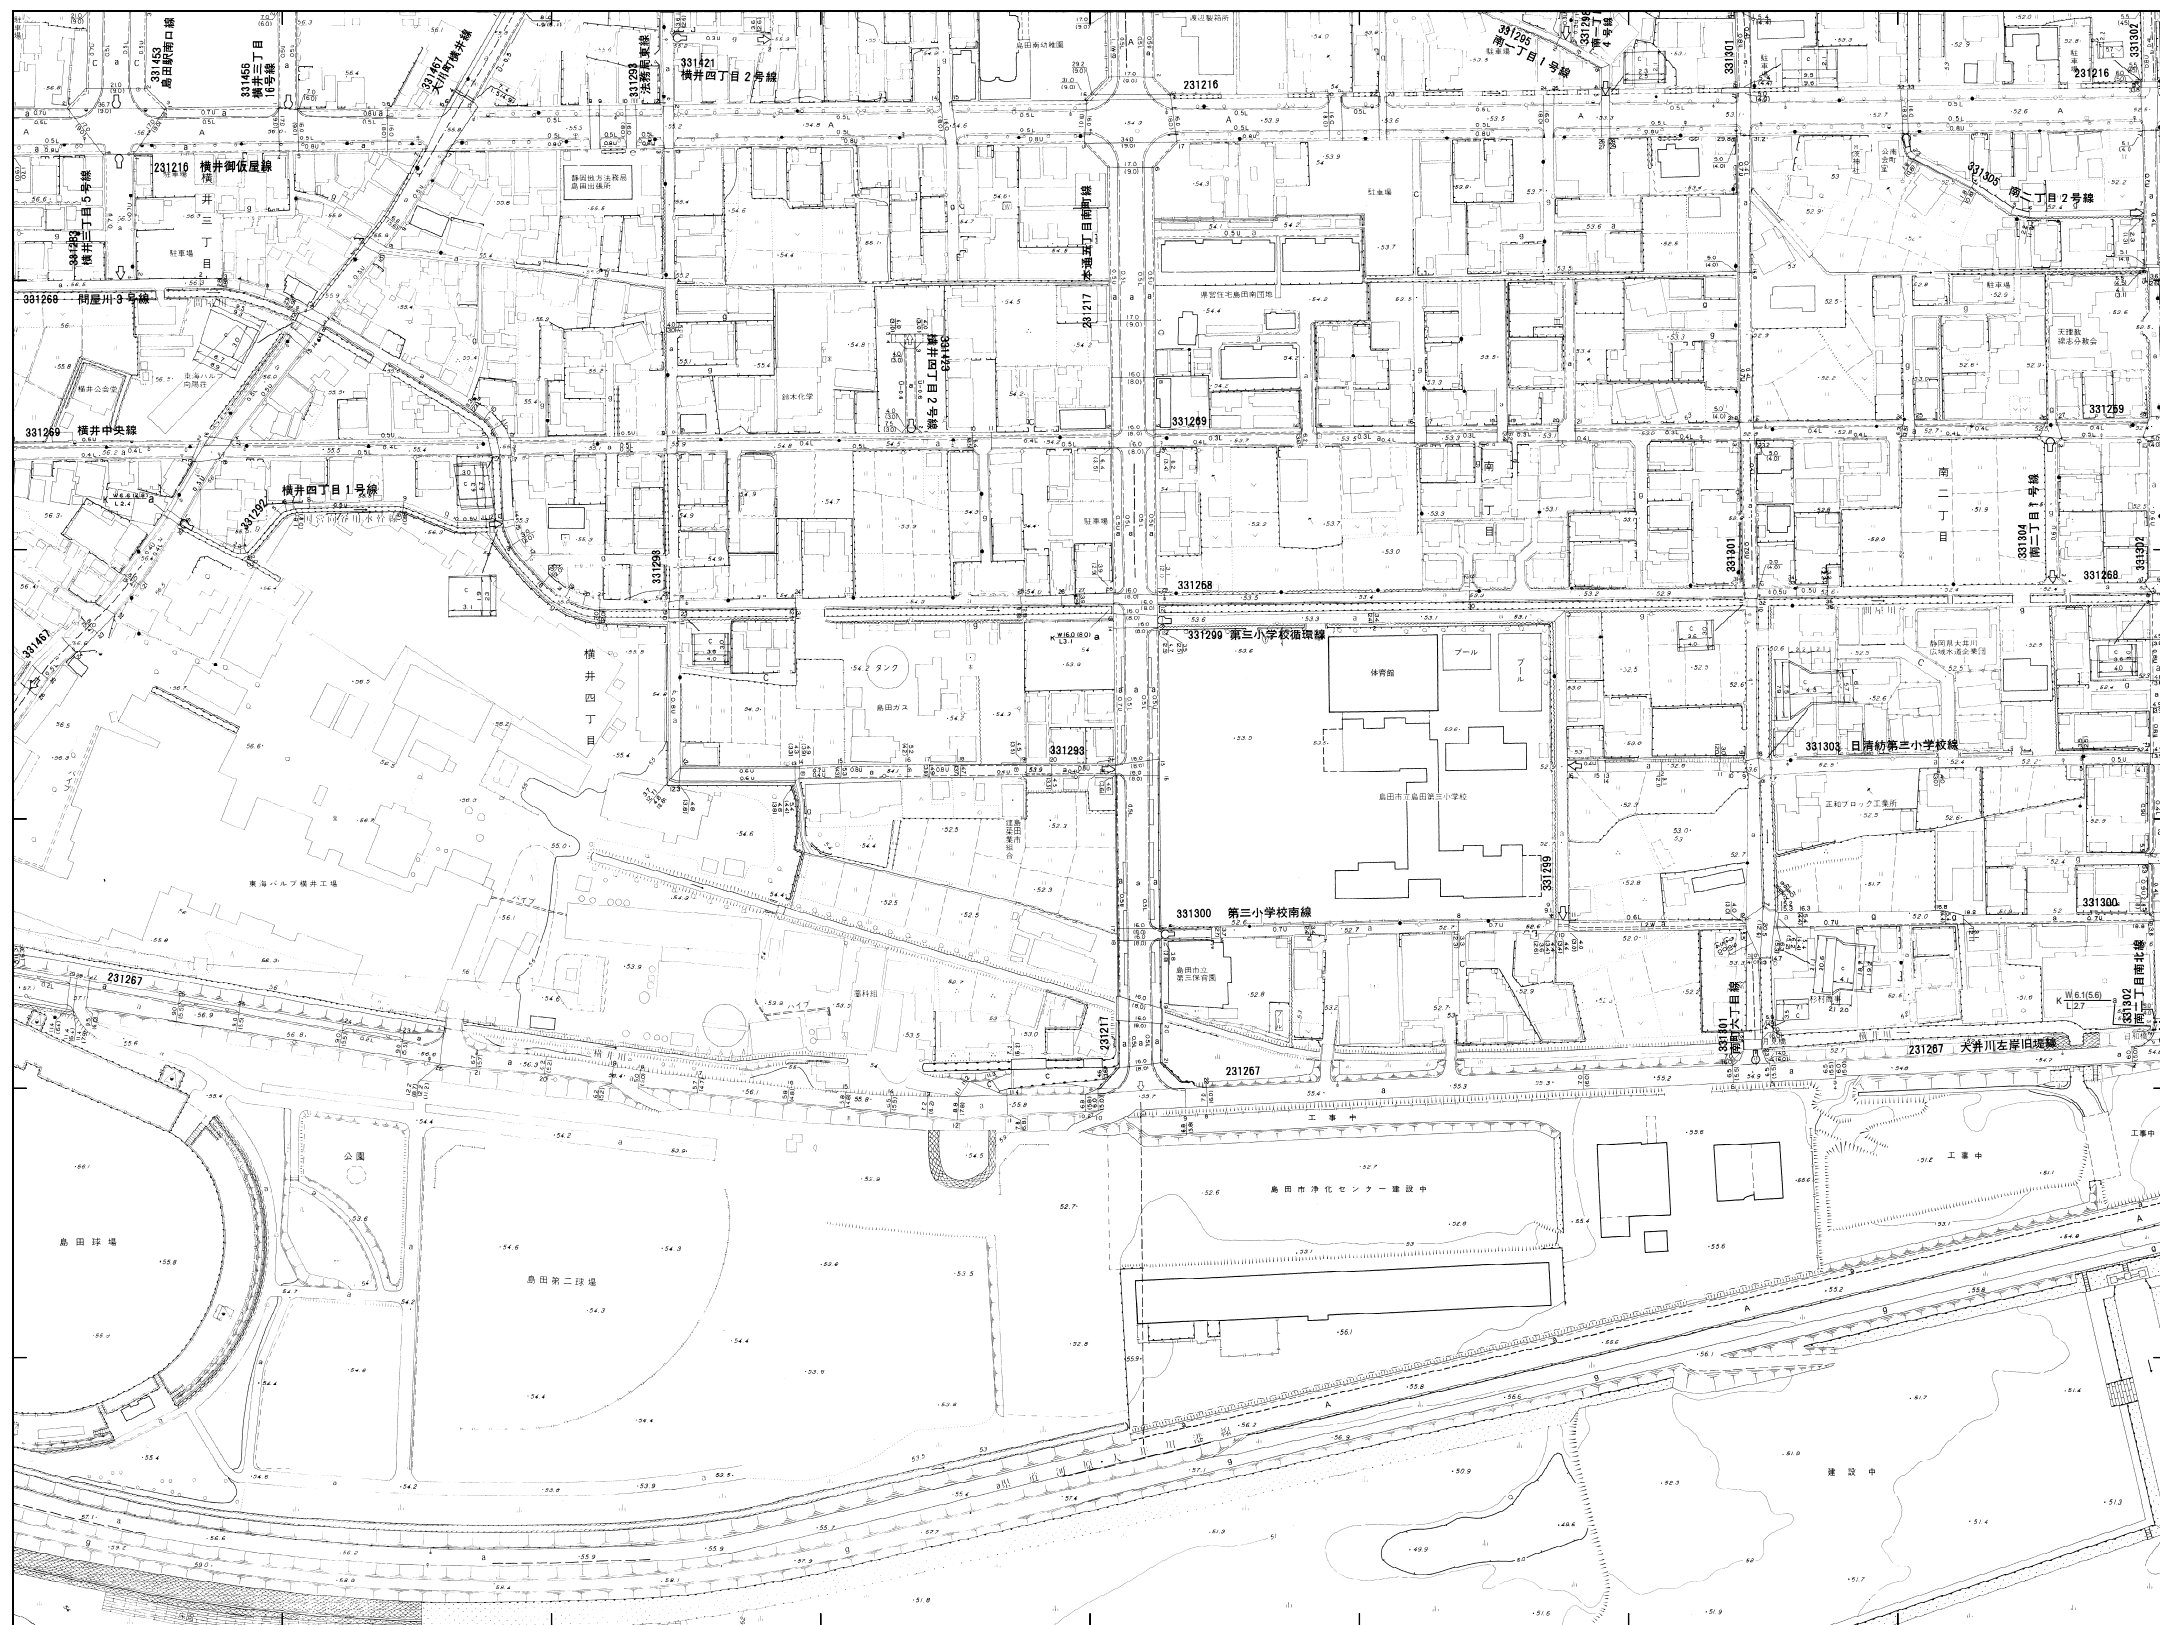

概見図

32-14

32-08	32-09	32-10
32-13	32-14	32-15

記号


---	---